



PHASE 3
CAFETERIA FARM @ FLOOR
3A/GYM ROOF


- LEGEND**
- NEW FULL HEIGHT WALL
 - NEW FENCE
 - EXISTING VENTILATION MONITORS
 - NEW MECHANICAL SHAFT W/ GANGED EXHAUST FANS, VENTS, ETC.
 - PHASE DELINEATION


- MECHANICAL EQUIPMENT KEY**
- 1 VENTILATION MONITORS TO BE RELOCATED IN PHASE 2
 - 2 EXISTING TO REMAIN VENTILATION MONITORS
 - 3 CONSOLIDATED MECH. EXHAUST FANS IN PHASE 1
 - 4 CONSOLIDATED MECH. EXHAUST FANS IN PHASE 2

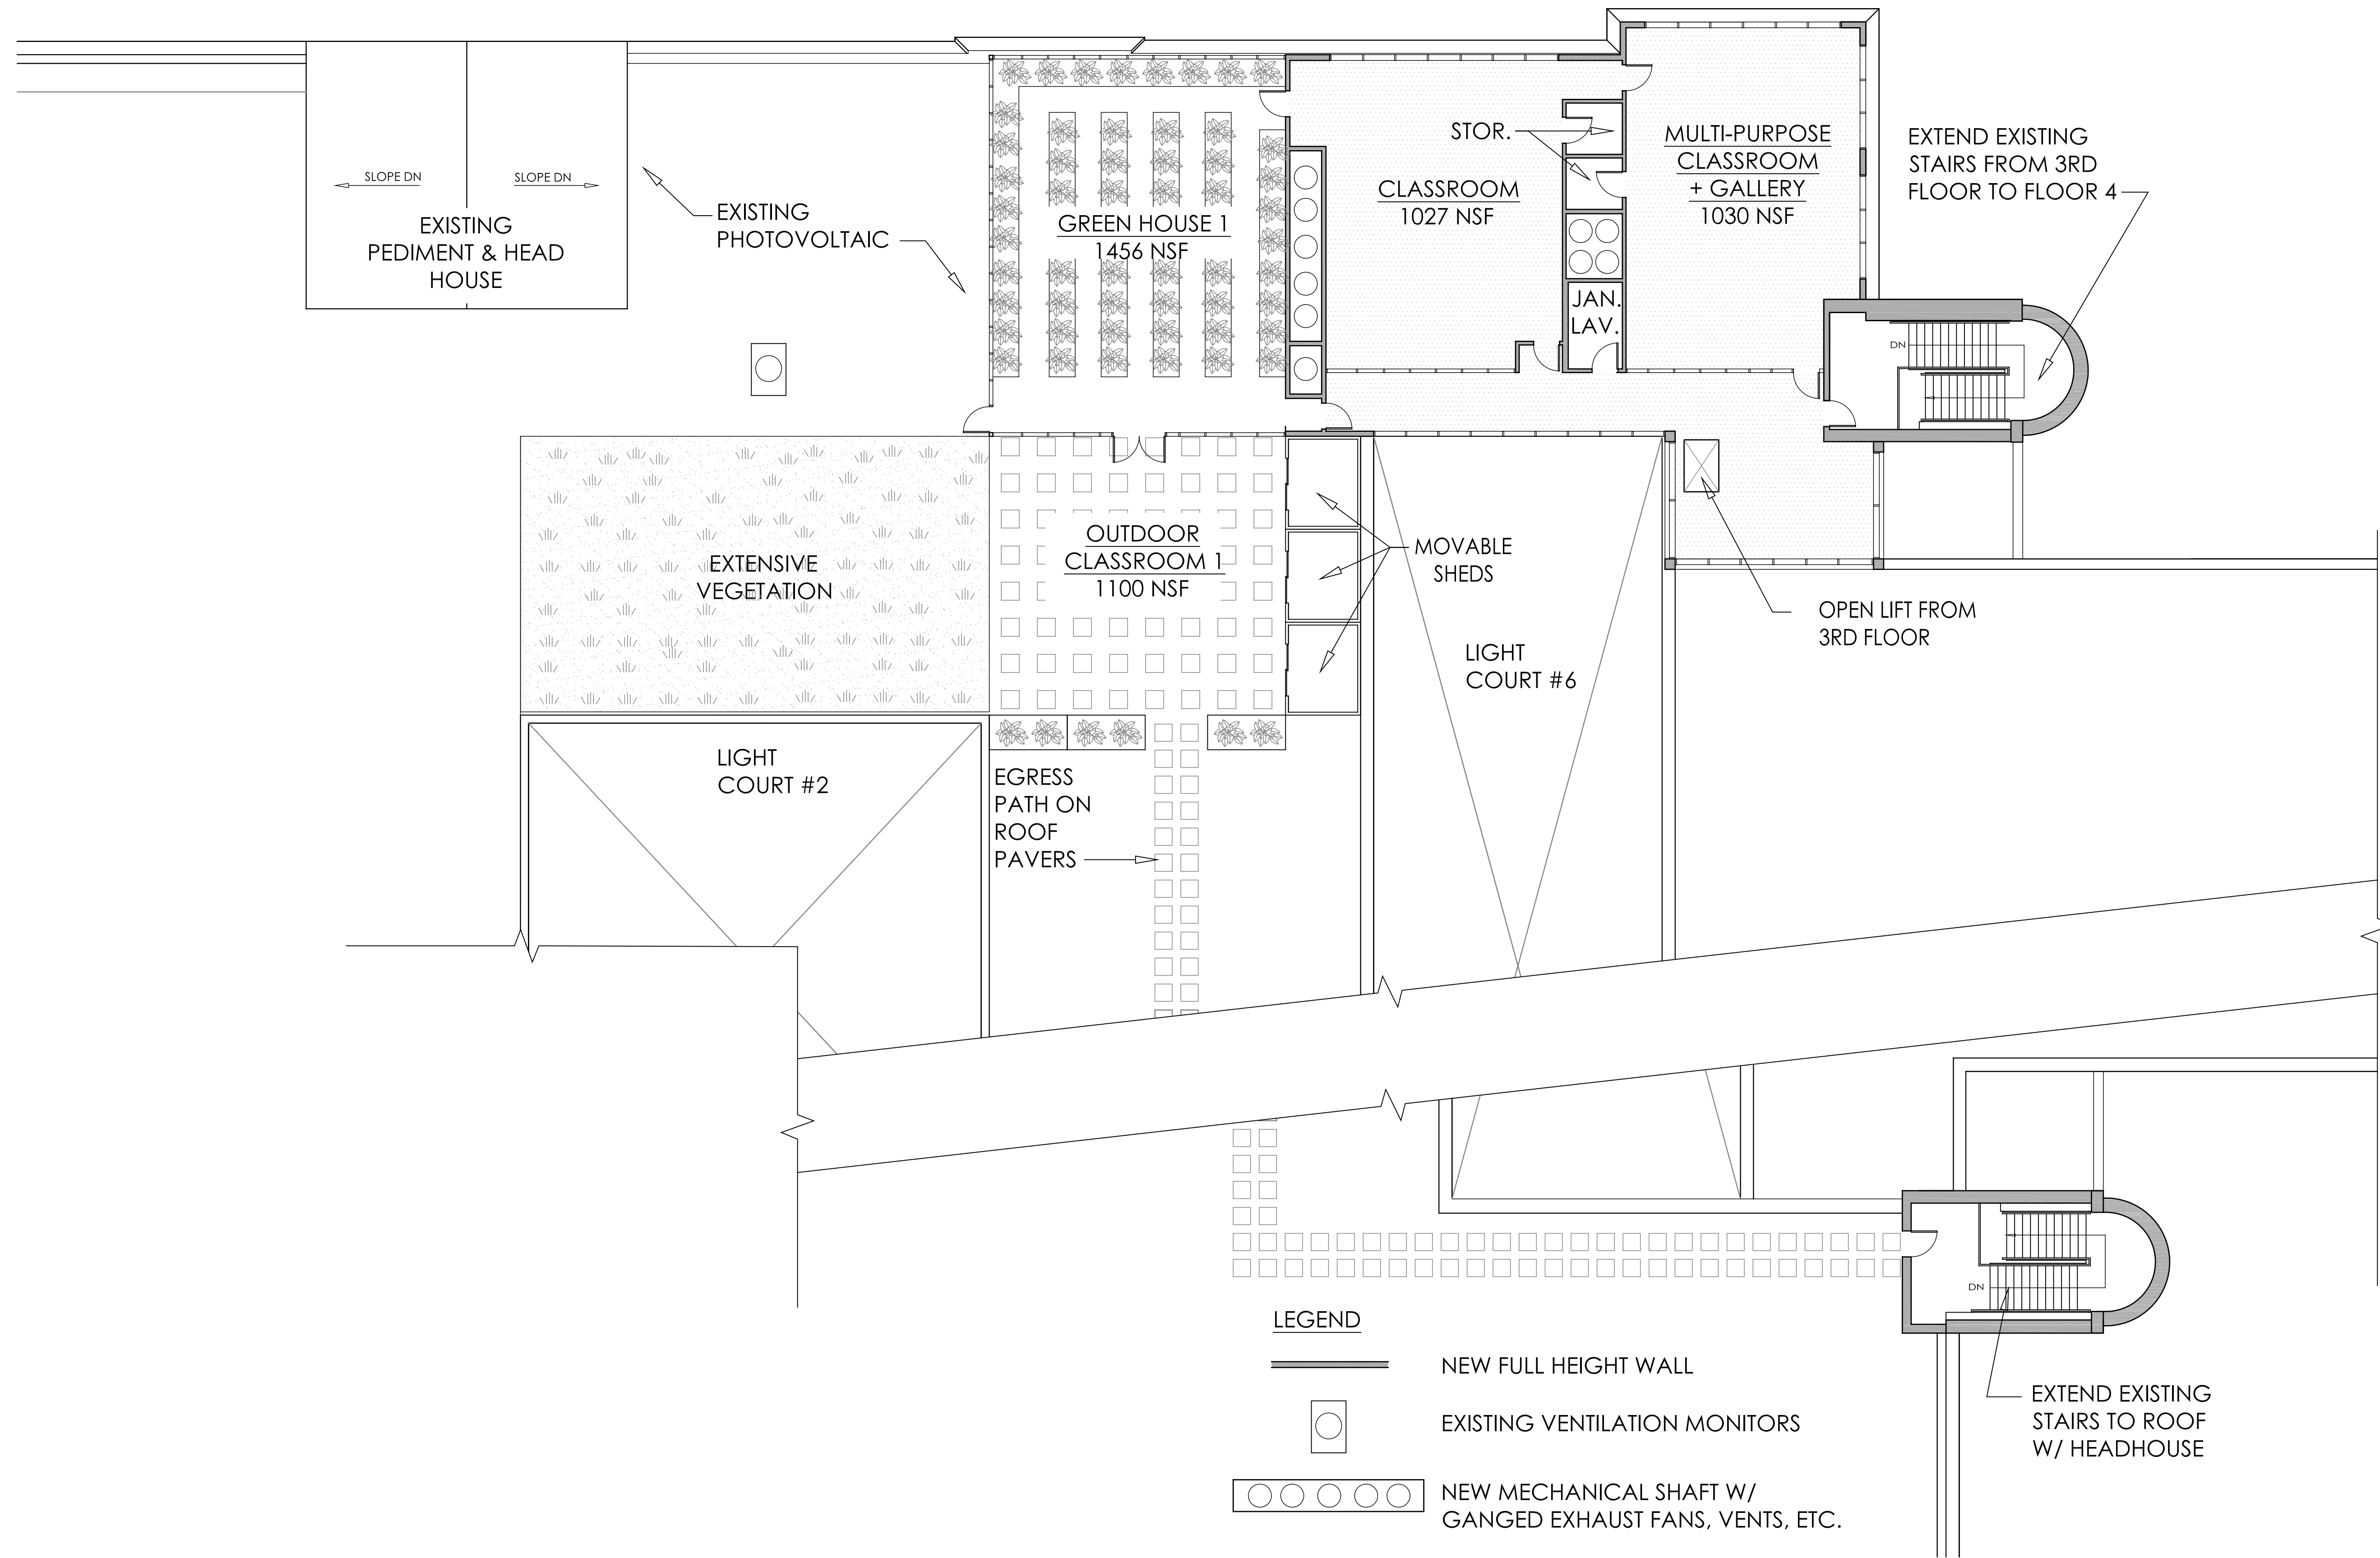



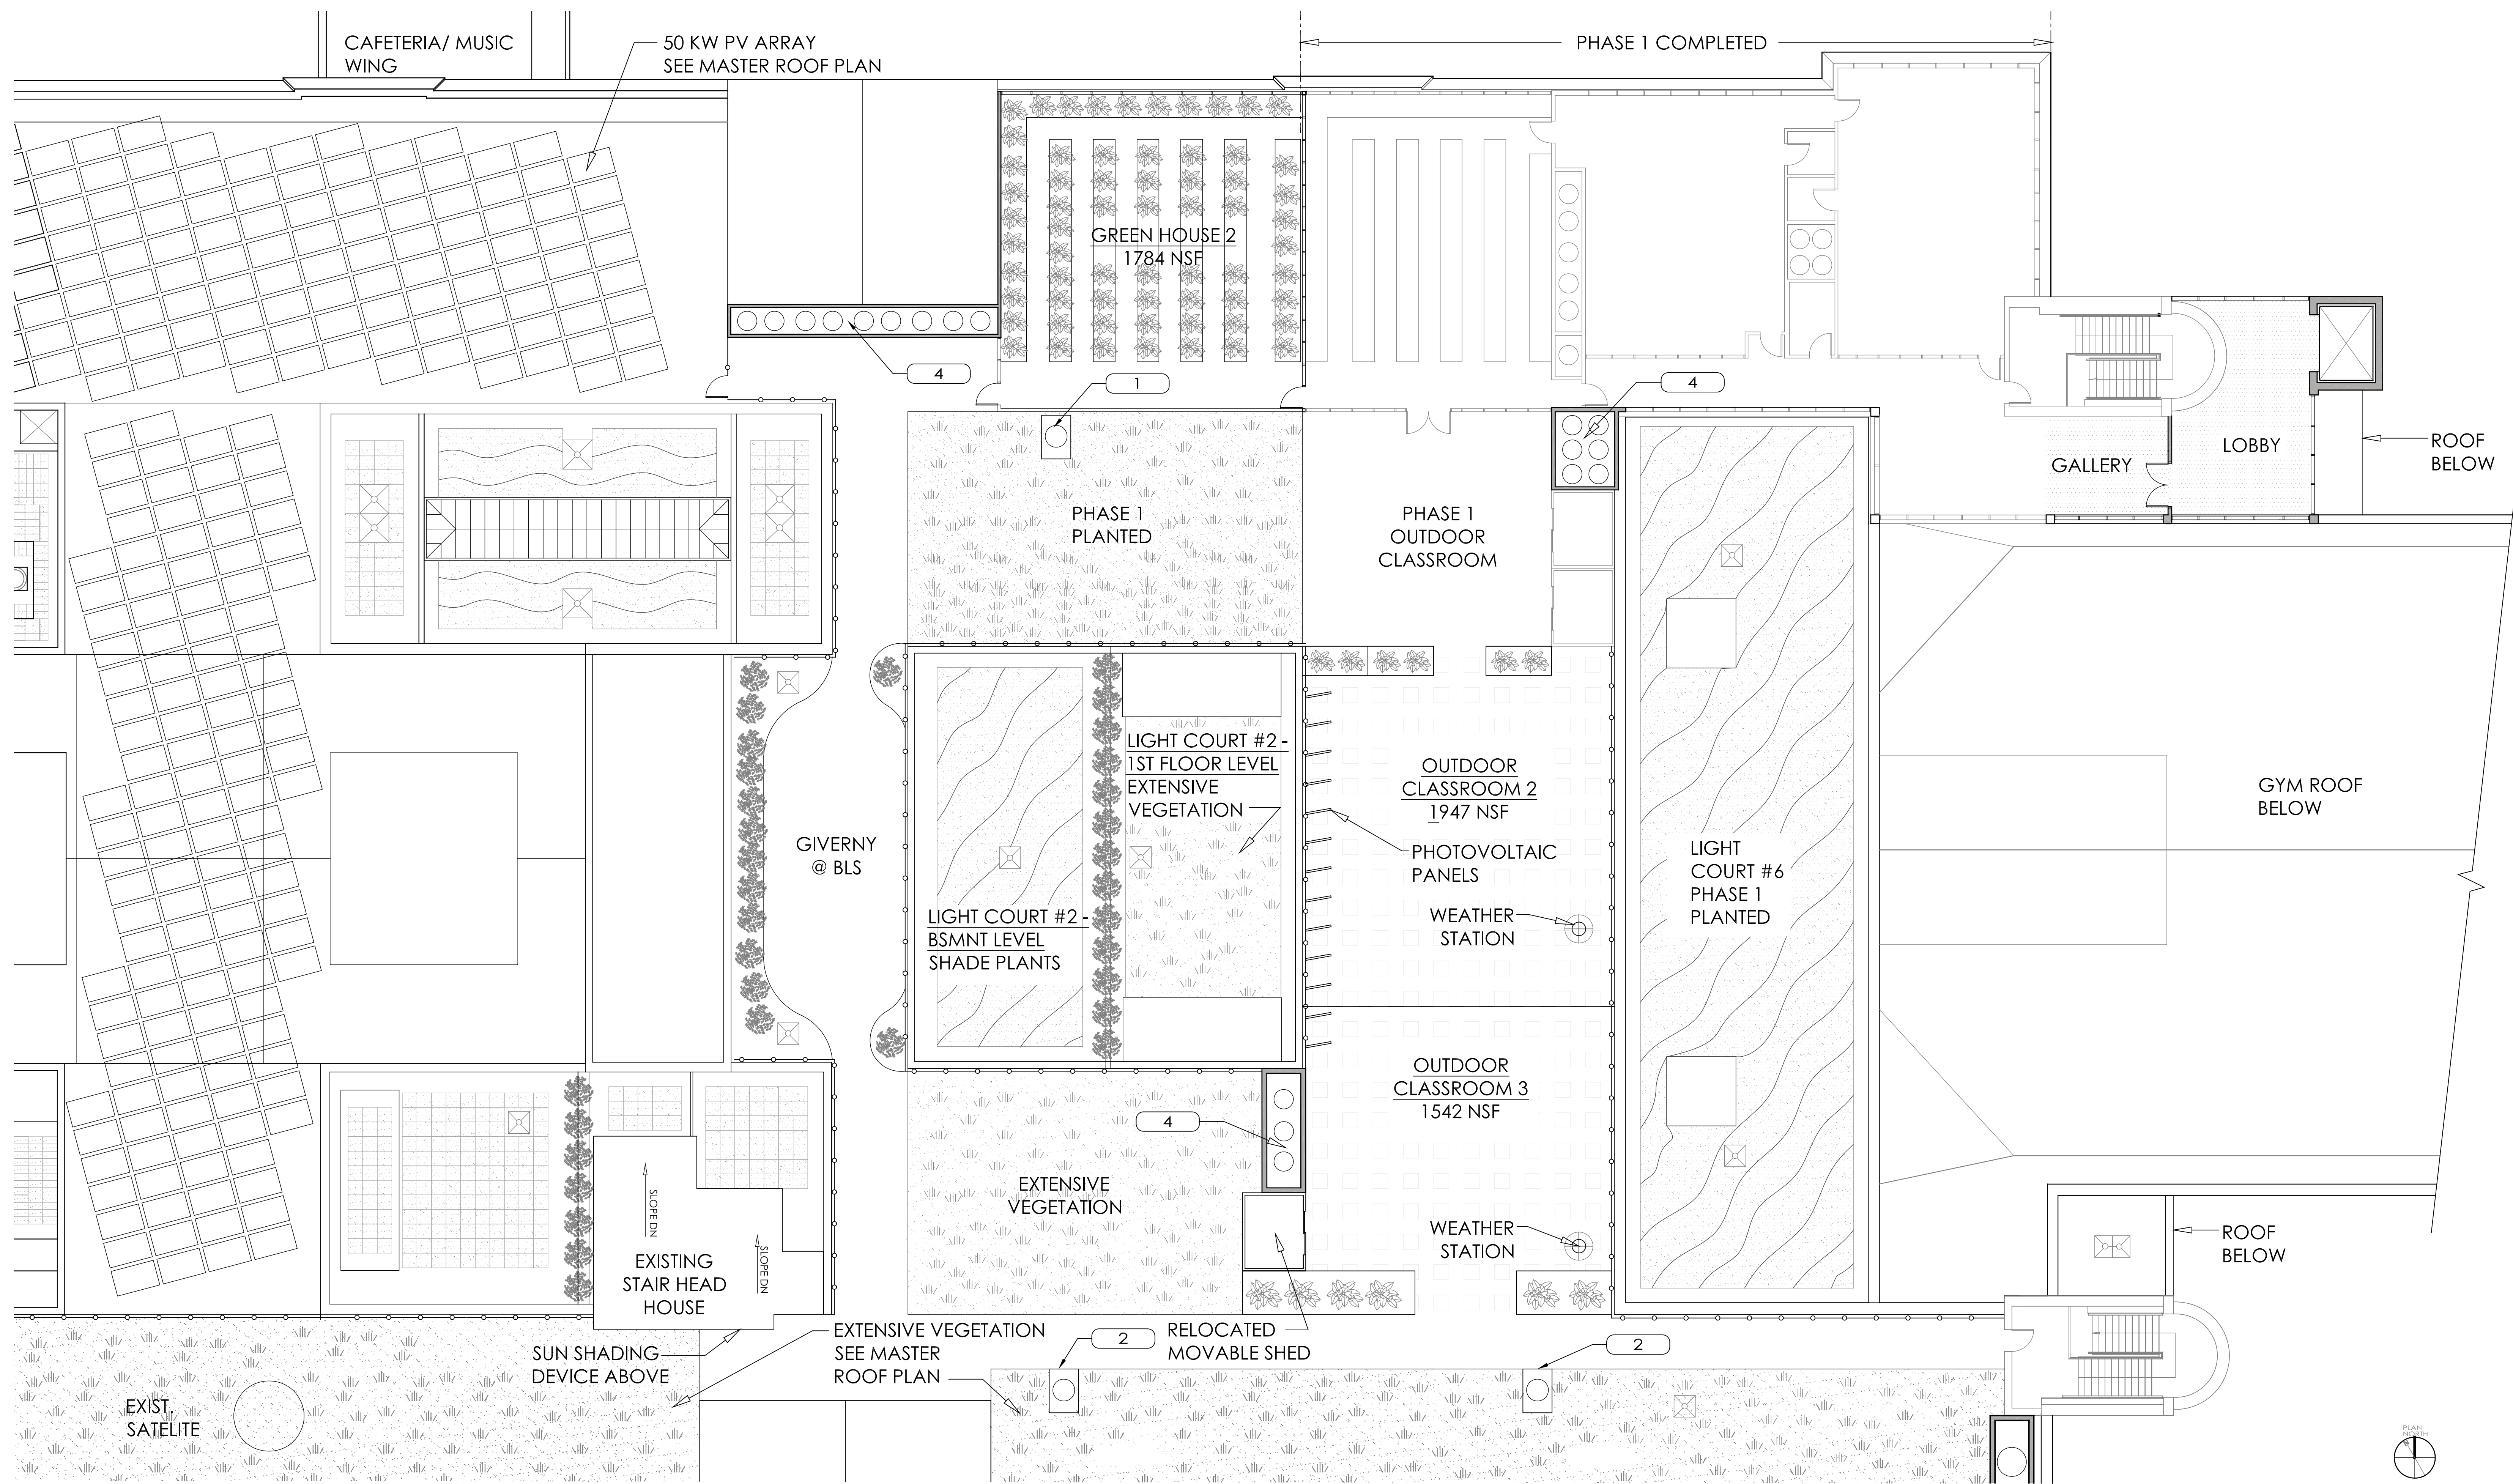

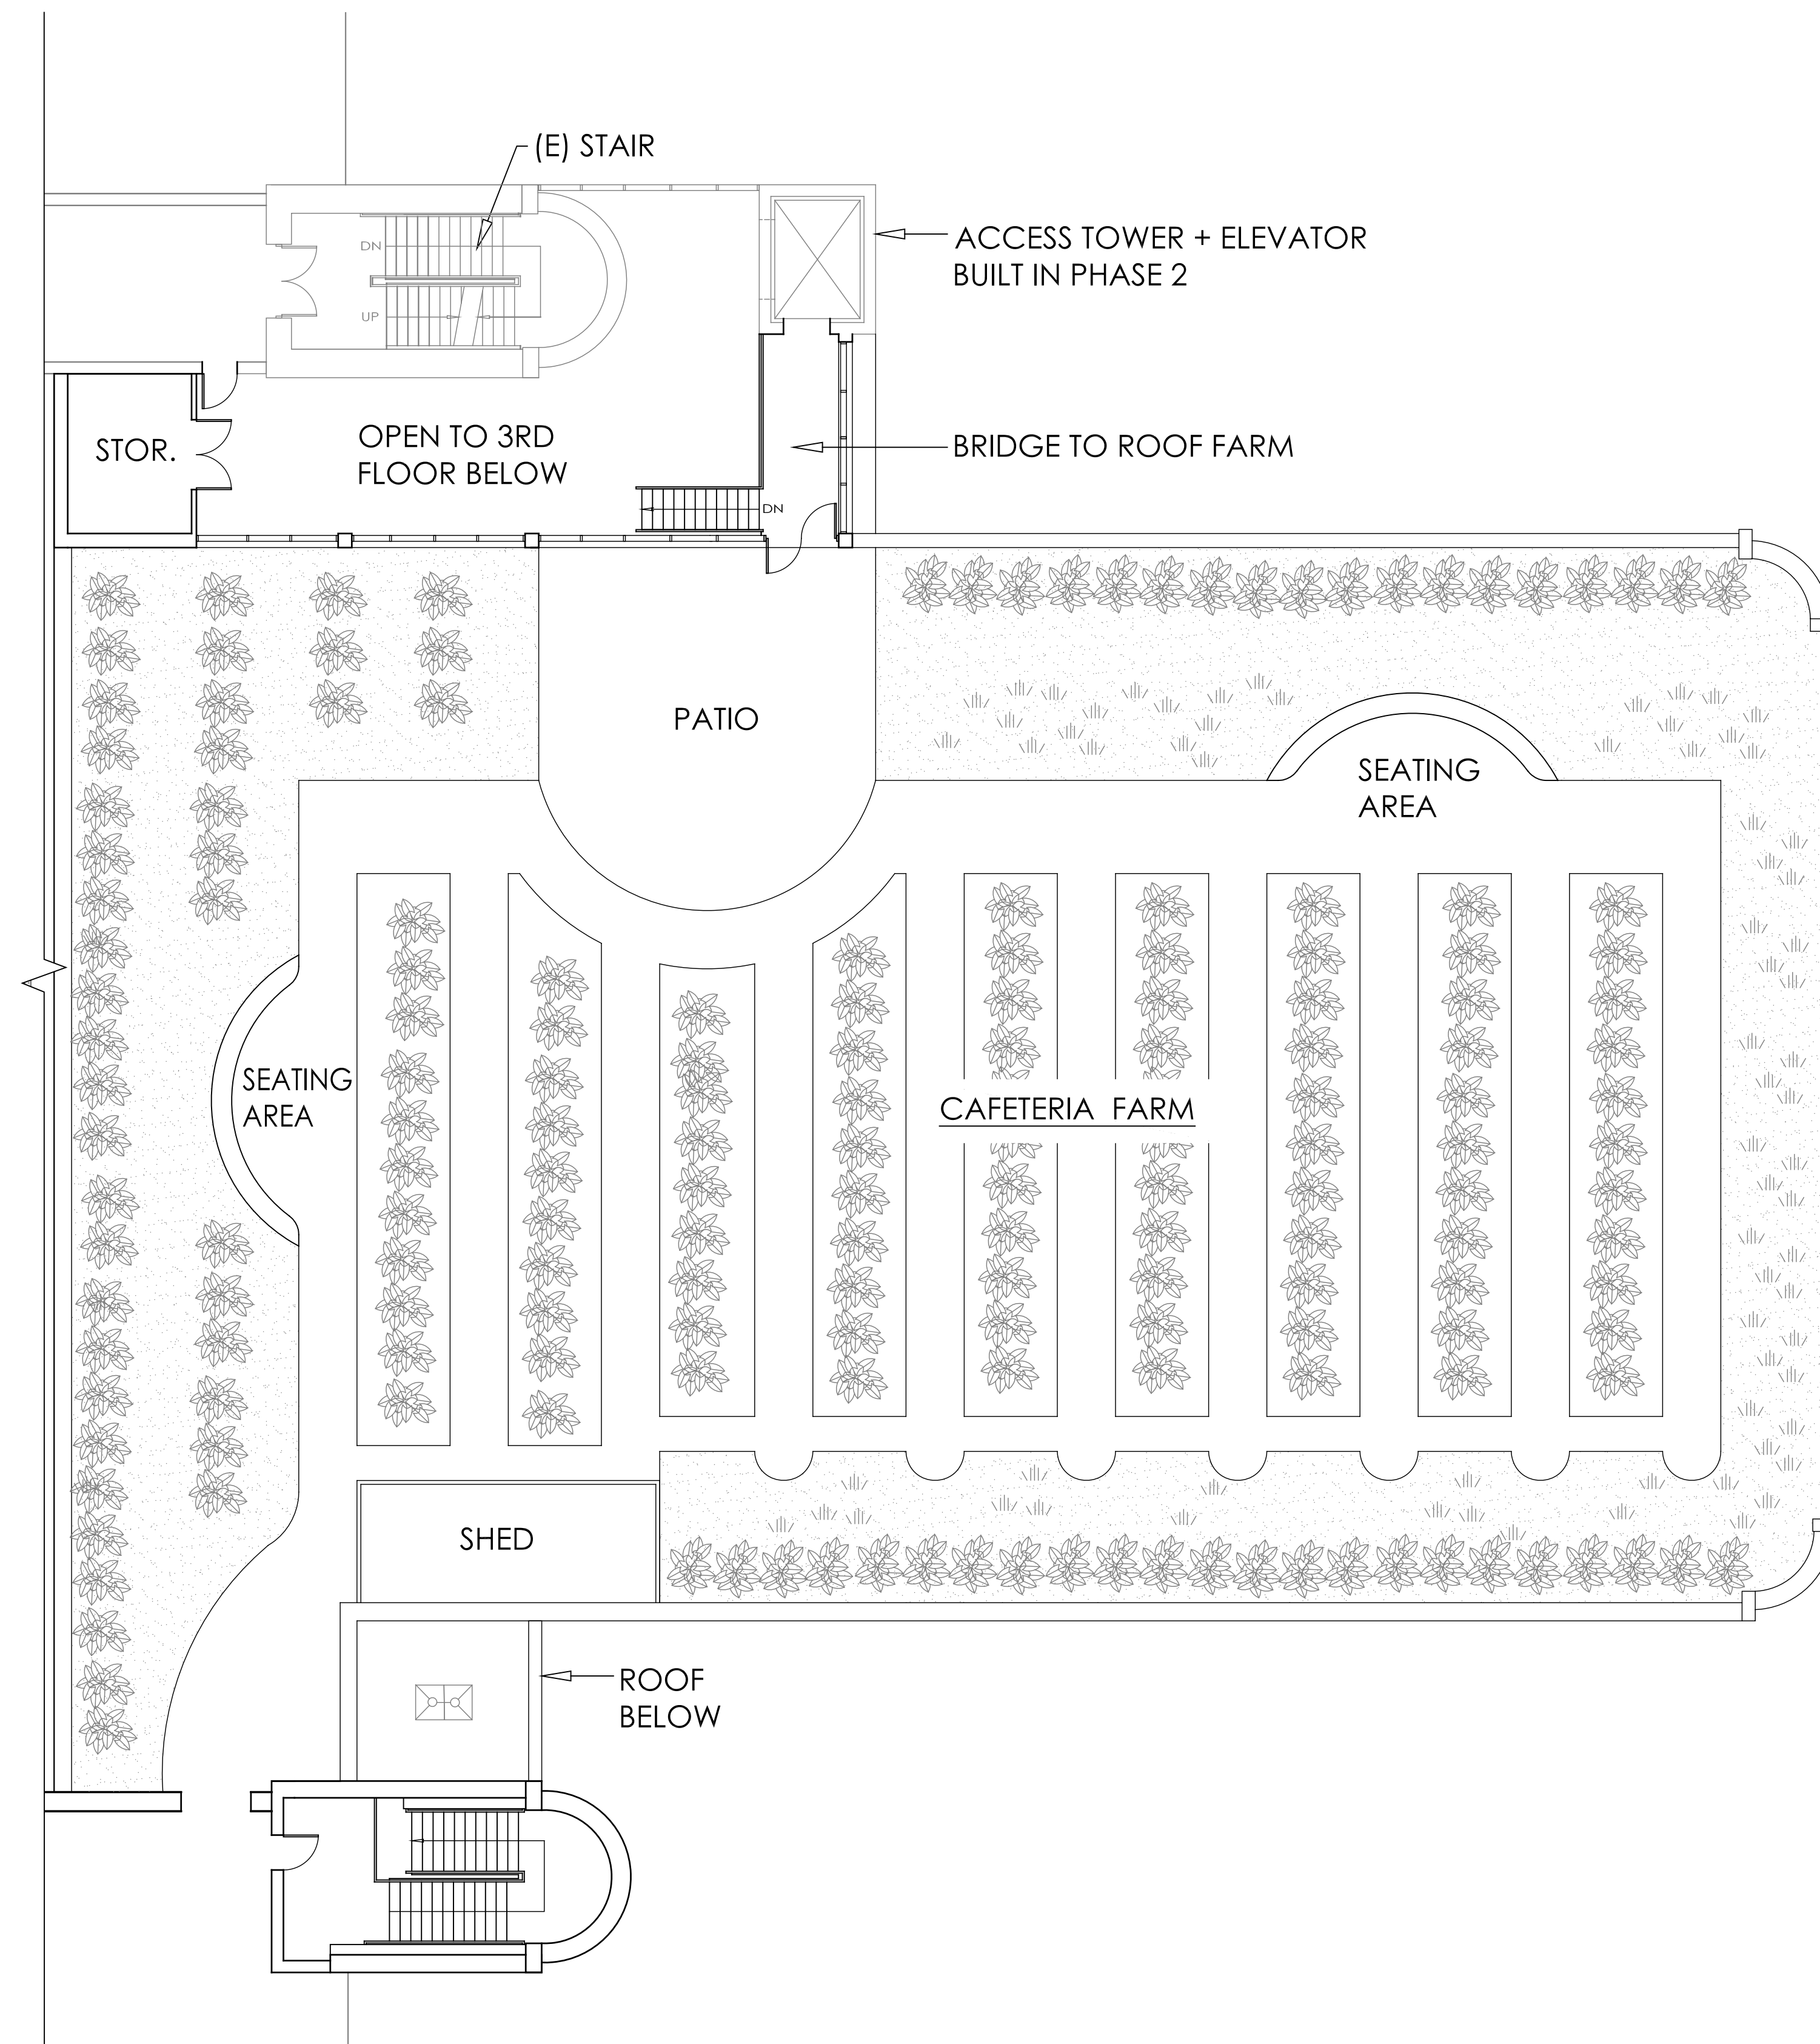

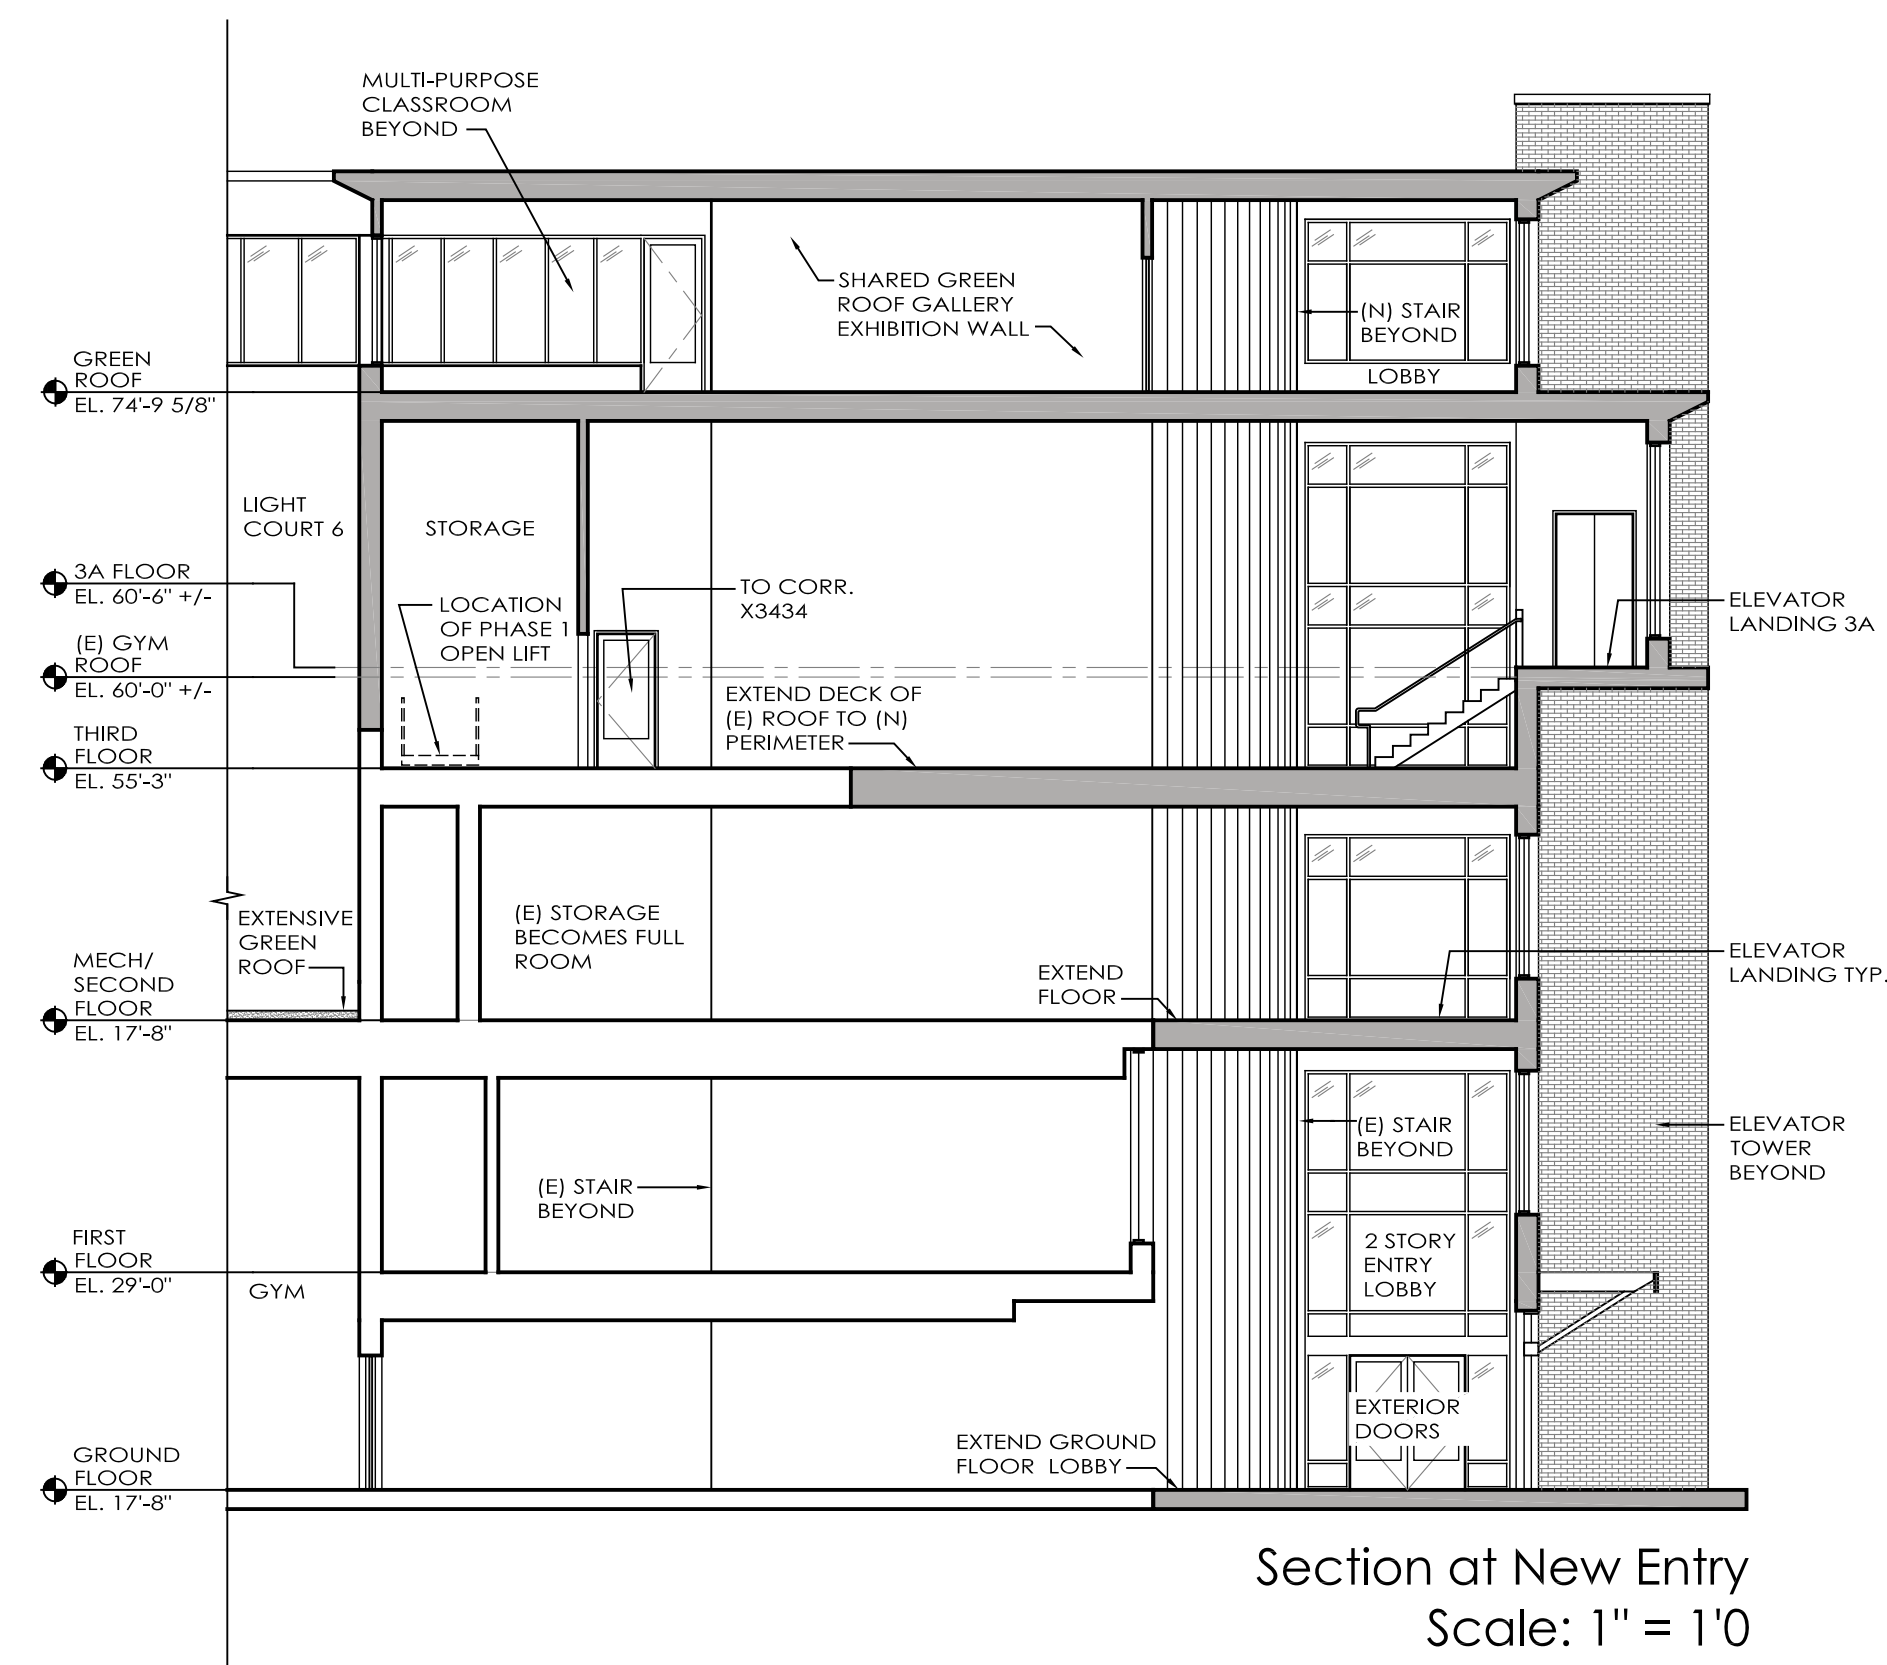

Section at New Entry
Scale: 1" = 1'0




STEM Labs



Greenhouse Interior



Bird's Eye View

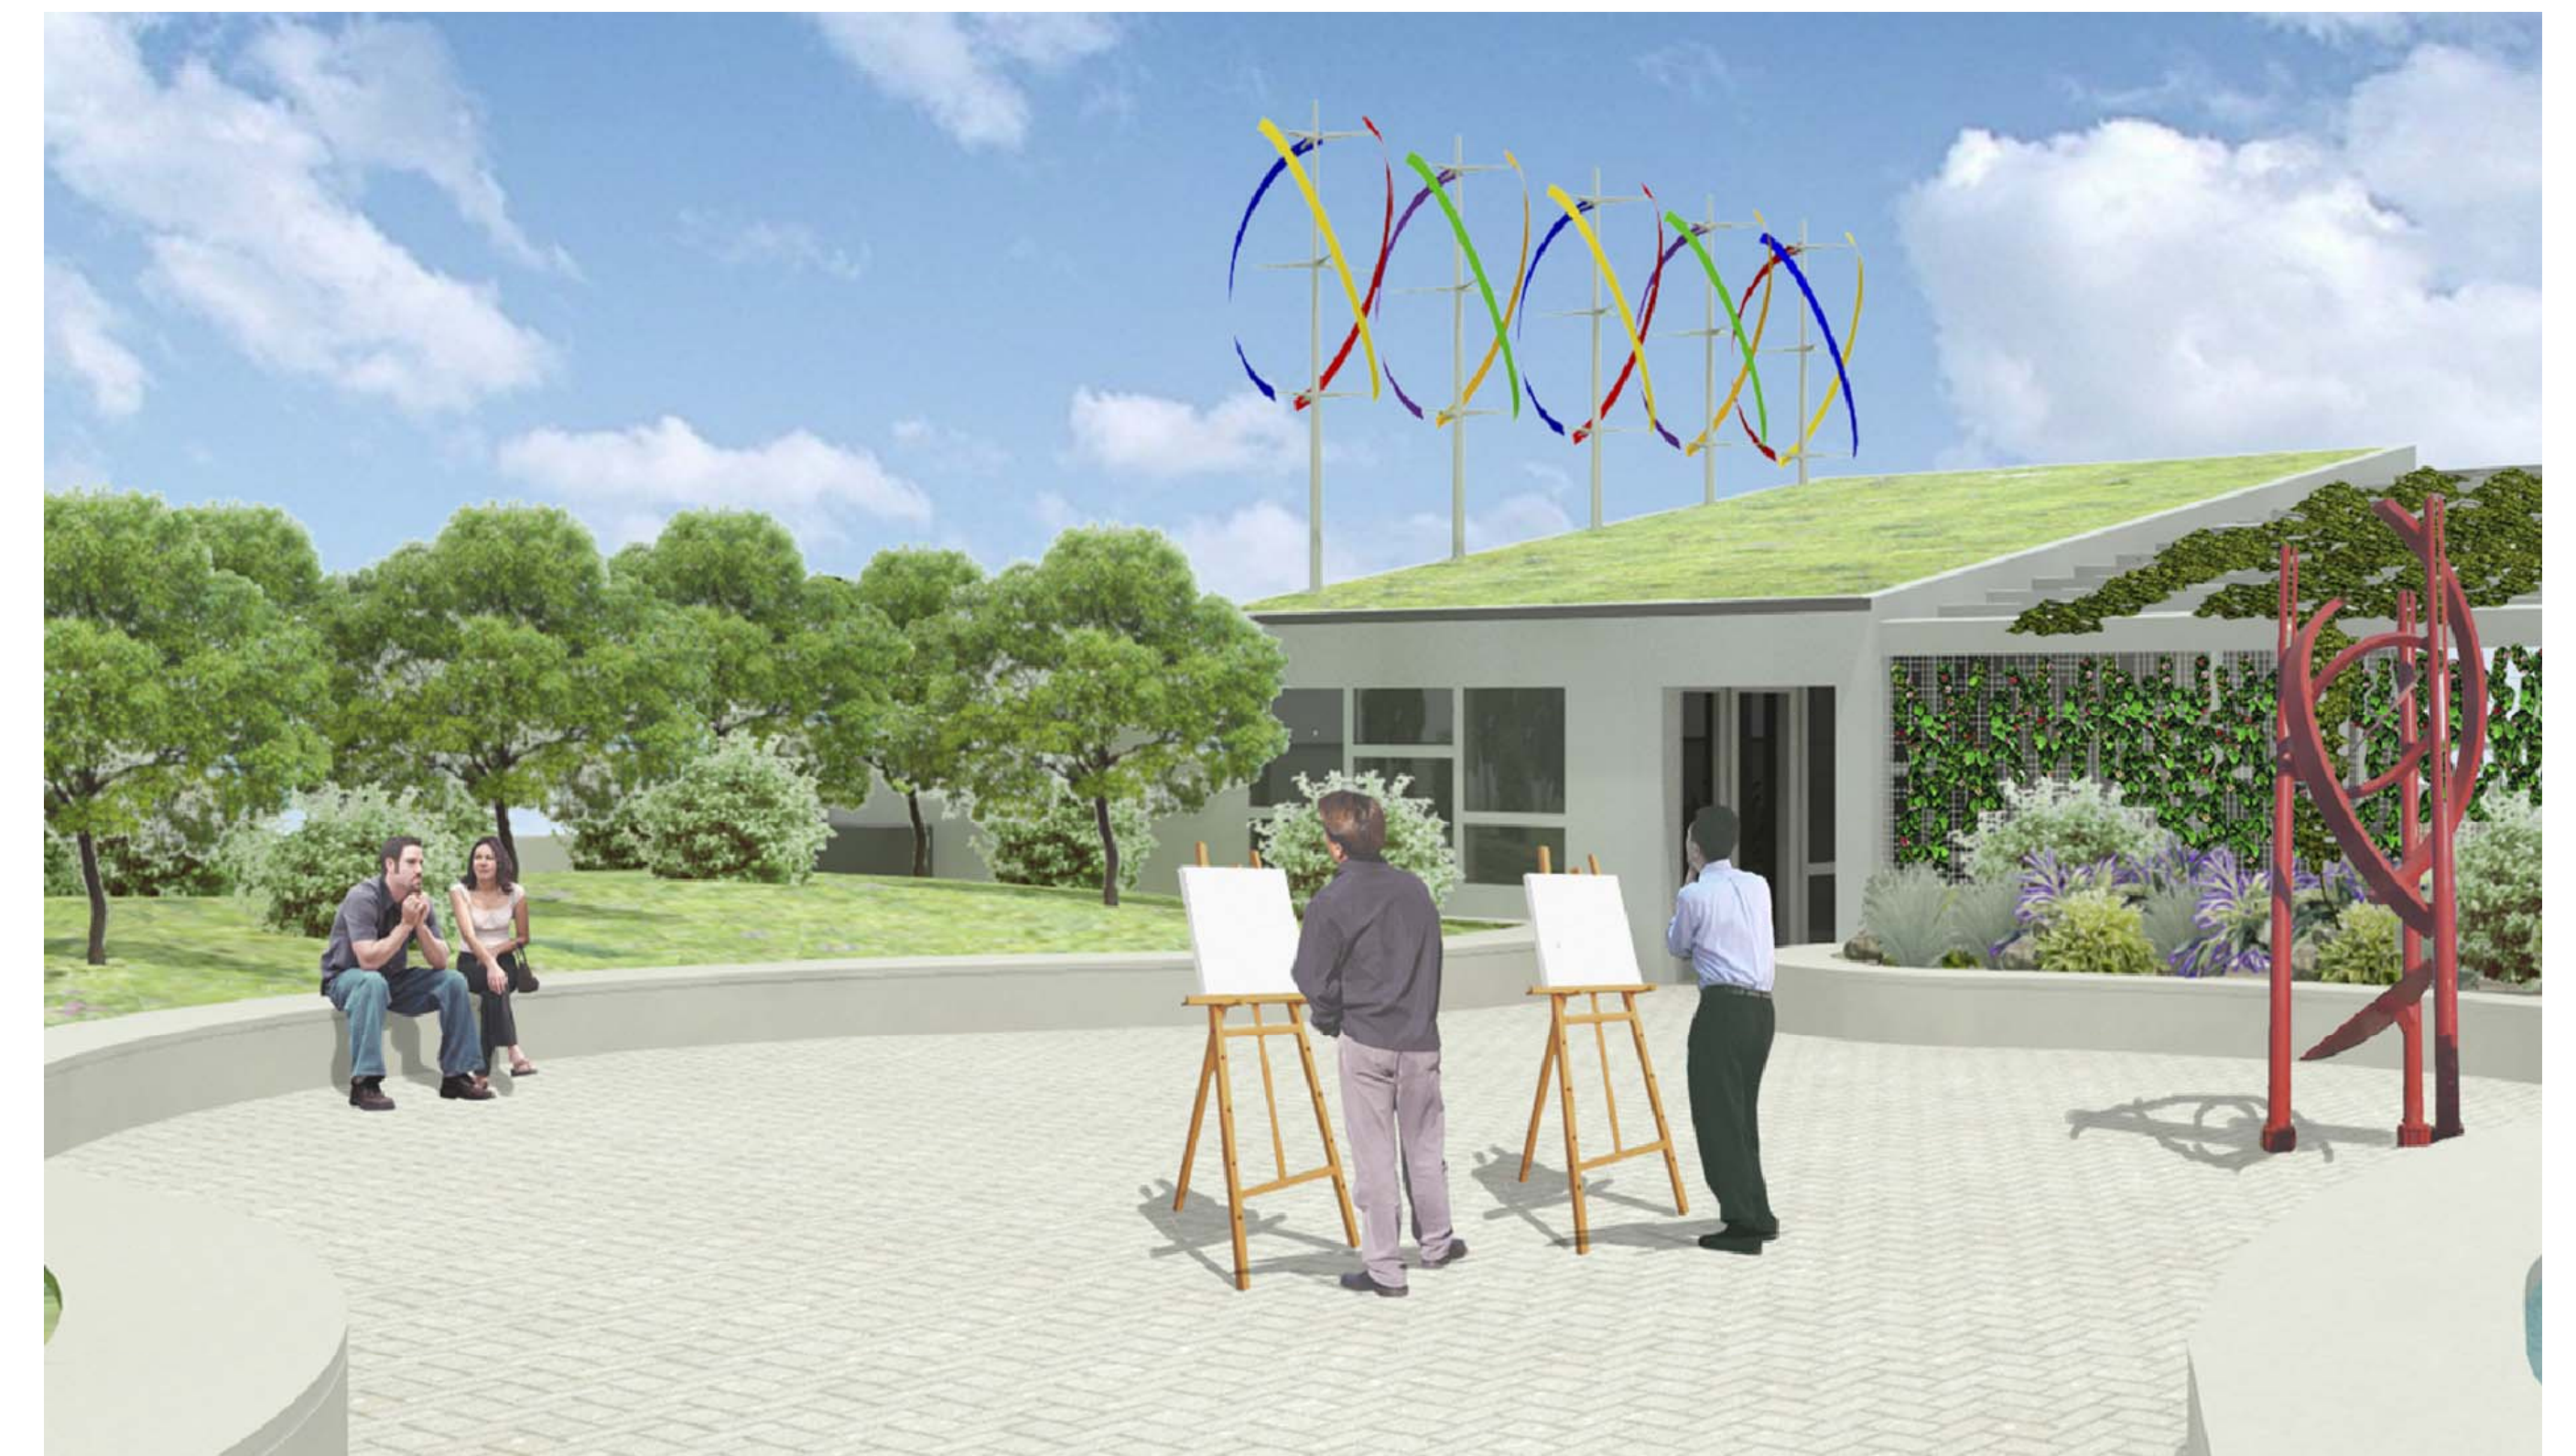

Contemplative Garden Giverny @ BLS



STEM Labs Facing Greenhouse